
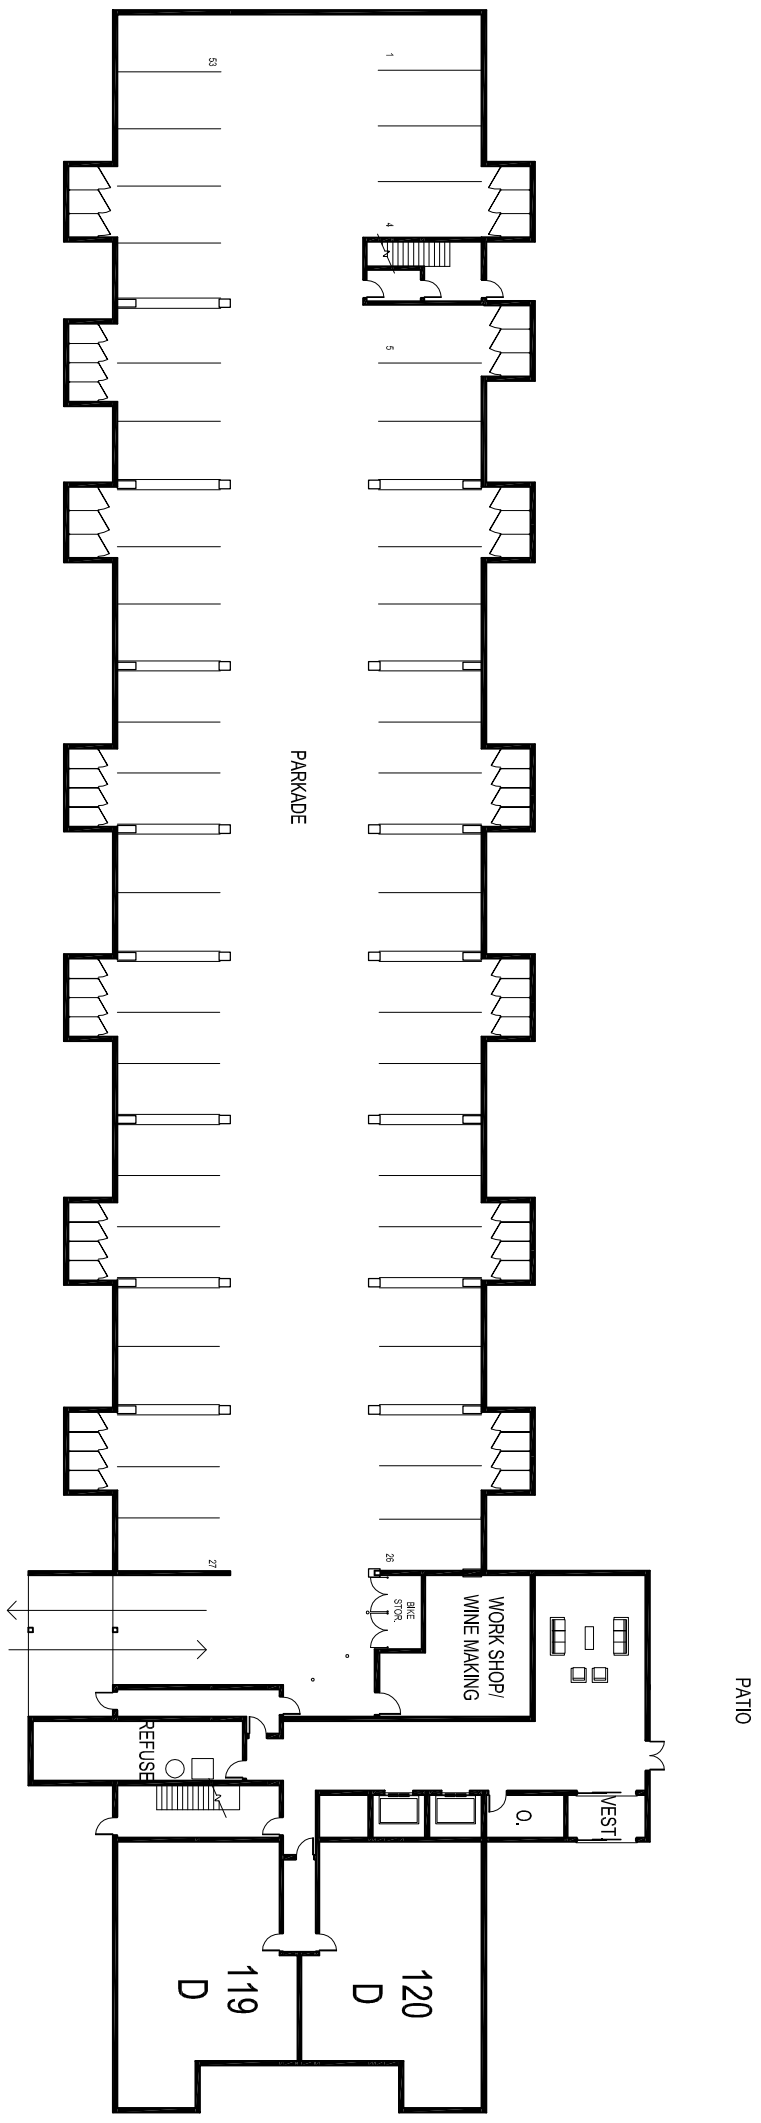


**Friesen Tokar** Architects + Landscape + Interior Designers

200 - 300 Waterfront Drive Winnipeg, Canada R3B 0G5 Tel. 204.385.9323 Fax. 204.387.7235

**1** MAIN FLOOR PLAN  
A2.1 1:400

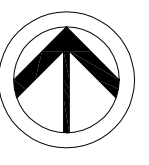

PROJECT TITLE  
**THE CORNERSTONE SENIORS HOUSING PROJECT**  
A.R.C.I.A.

MG	DRAWN BY
DATE	March 10, 2009
PROJECT NO.	06972

DRAWING

**A2.1**